

CONTRACTOR \_\_\_\_\_

STAMP \_\_\_\_\_

APPROVALS \_\_\_\_\_

REVISIONS \_\_\_\_\_

KEY PLAN \_\_\_\_\_

**Theater Complex Expans**

University of Oregon  
 Eugene Campus  
 Eugene, Oregon  
 97403-0001

ISSUANCE  
 Design Development  
 PROJECT NUMBER  
 0213  
 DATE  
 01.27.06  
 SCALE  
 1/8"=1'-0"  
 DRAWN BY  
 JCK  
 DRAWING TITLE

**LOBBY LEVEL**

SHEET NUMBER  
**A2A.0**




CONSULTANT

STAMP

APPROVALS

REVISIONS

KEY PLAN

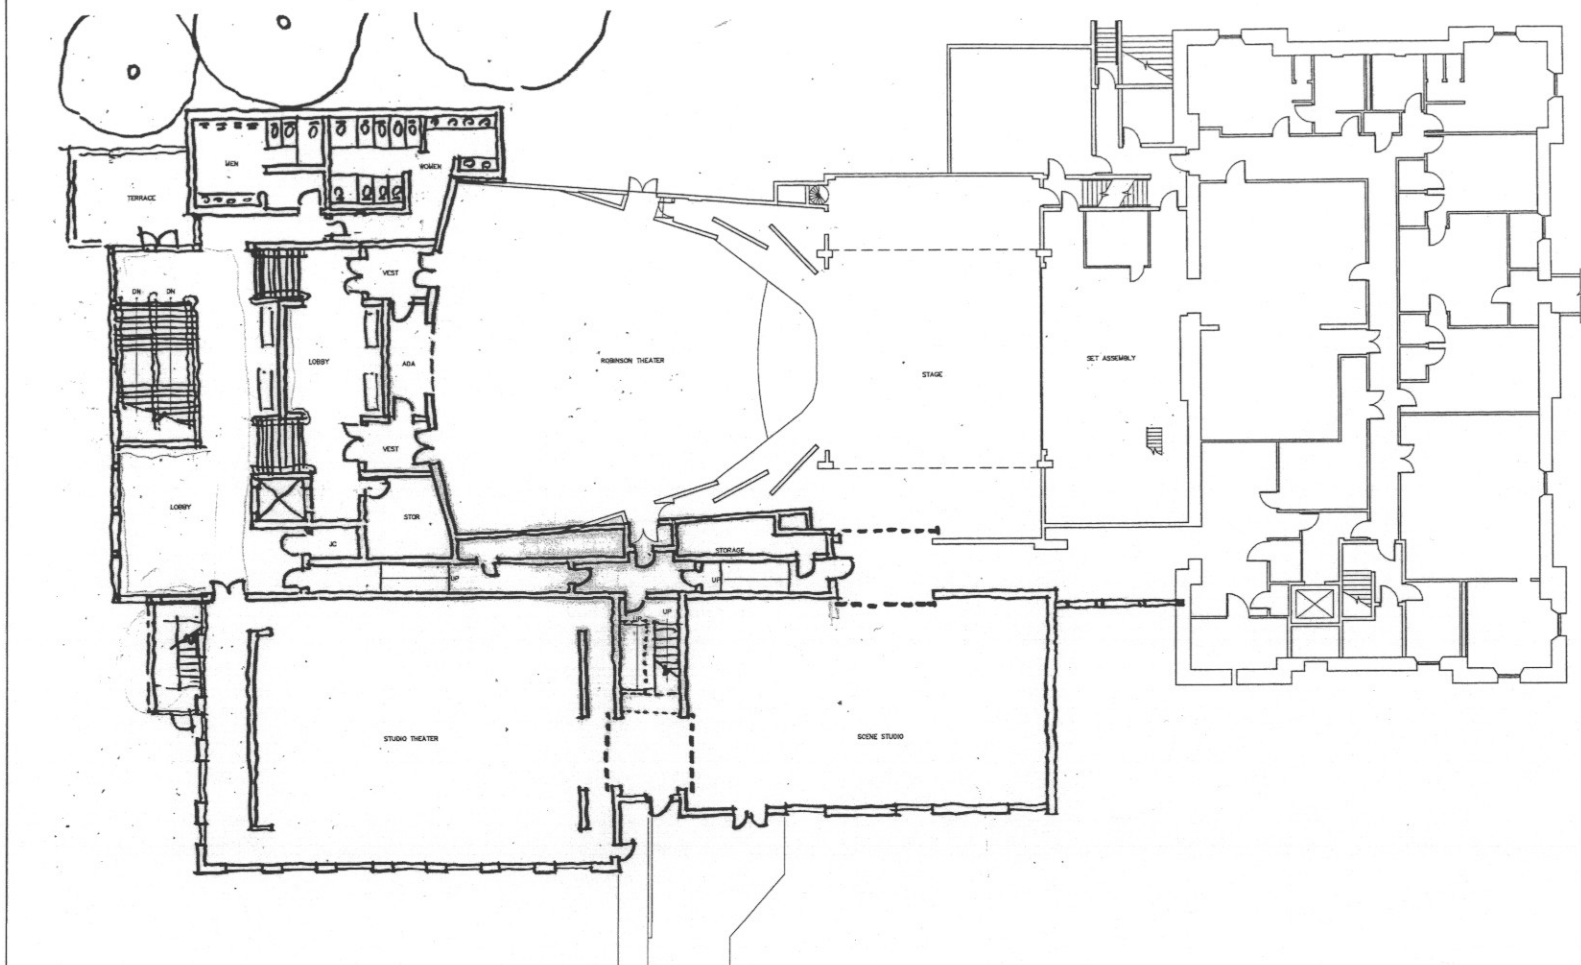

Theater Complex Expansi

University of Oregon  
Eugene Campus  
Eugene, Oregon  
941346.000

ISSUANCE  
Design Development  
PROJECT NUMBER  
0213  
DATE  
01.27.06  
SCALE  
1/8"=1'-0"  
DRAWN BY  
XXX  
DRAWING TITLE

STAGE LEVEL

SHEET NUMBER  
A2A.1




CONSULTANT

STAMP

APPROVALS

REVISIONS

KEY PLAN

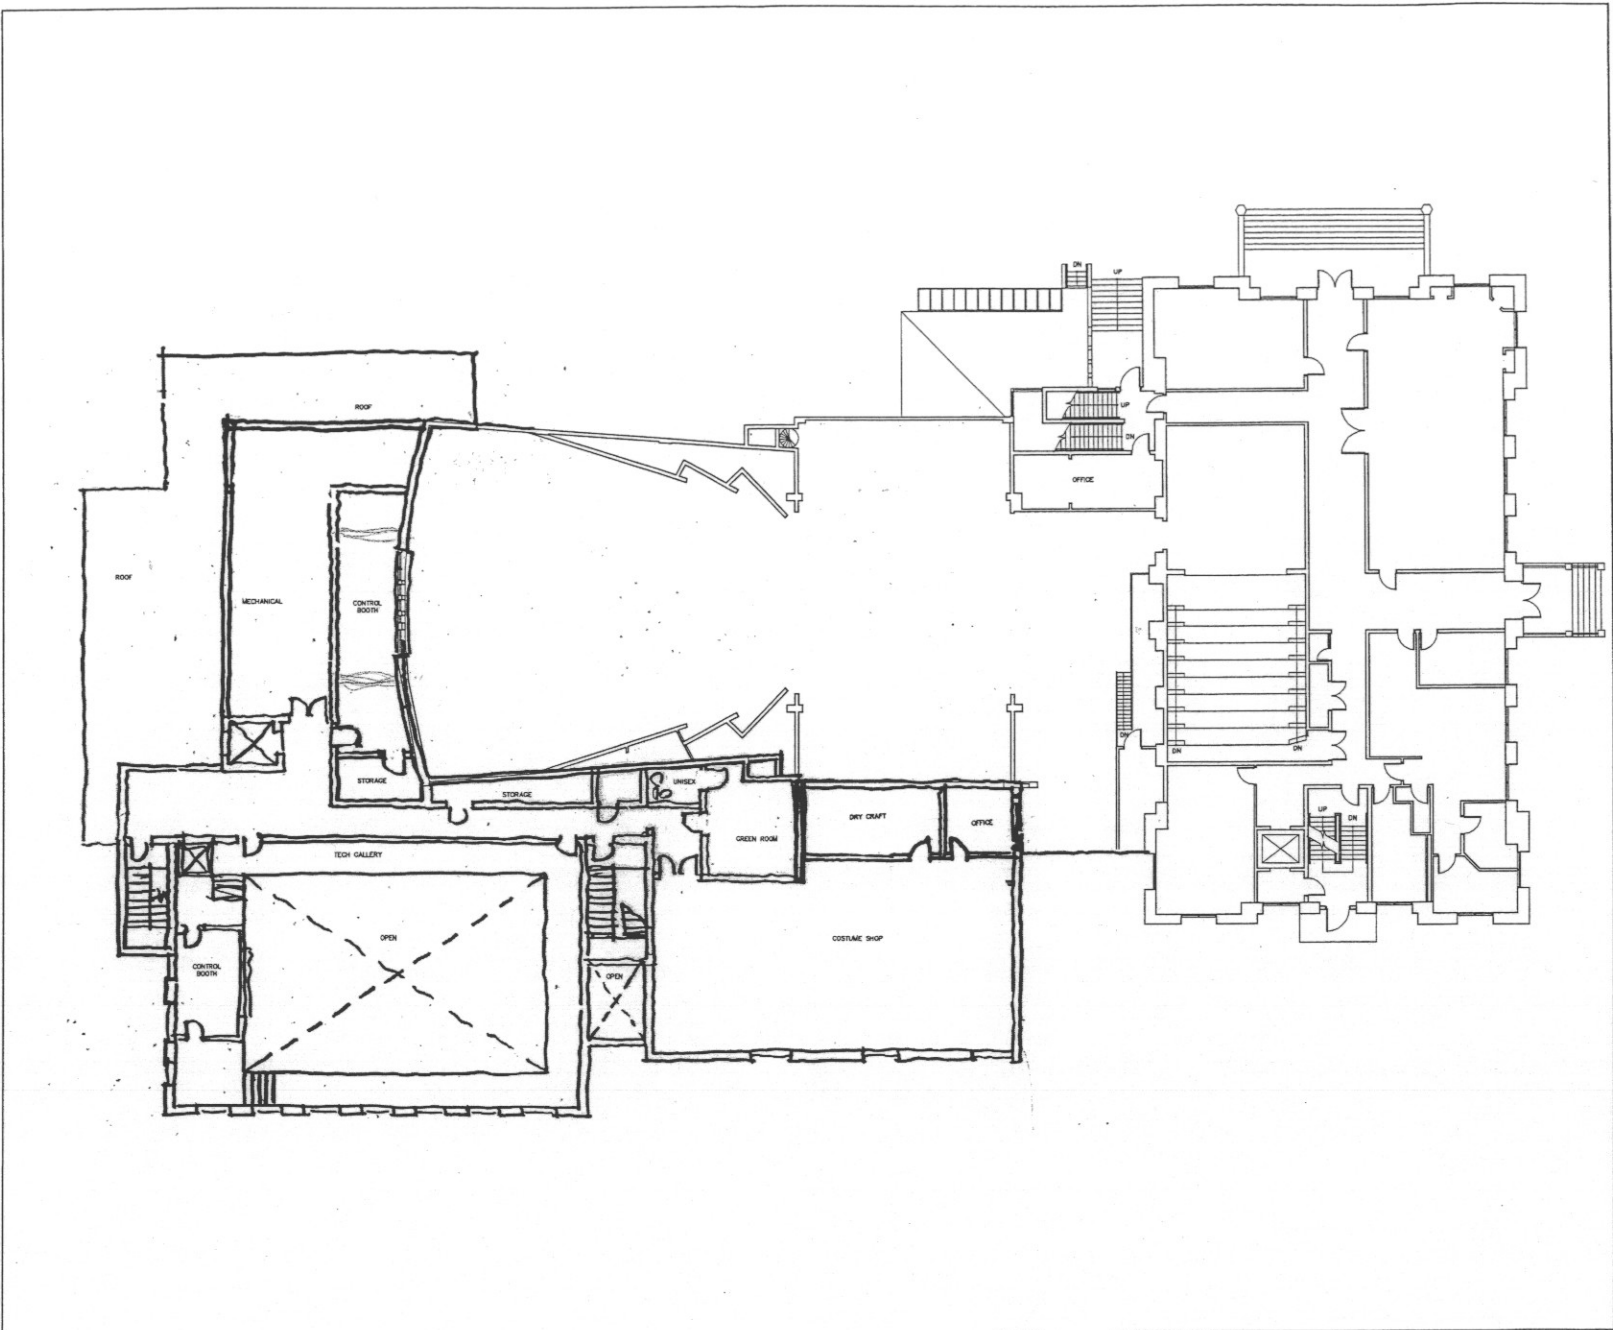

Theater Complex Expansi

University of Oregon  
Eugene Campus  
Eugene, Oregon  
94134.682

ISSUANCE  
Design Development  
PROJECT NUMBER  
0213  
DATE  
01.27.06  
SCALE  
1/8"=1'-0"  
DRAWN BY  
XXX  
DRAWING TITLE  
TECH LEVEL

SHEET NUMBER  
A2A.2



CONSULTANT

STAMP

APPROVAL

REVISION

KEY PLAN

Theater Complex Expansion

University of Oregon  
Eugene Campus  
Eugene, Oregon  
97403-5000

REVISION  
Design Development  
PROJECT NUMBER  
0213  
DATE  
01.27.06  
SCALE  
1/8"=1'-0"  
DRAWN BY  
JCS  
DRAWING TITLE  
TECH LEVEL

SHEET NUMBER

A2A.2

