


Cottages Relocation Option 1:
 2 Cottages behind Dining Hall
 2 Cottages at lower Bluff
 Charleston Coastal & Ocean Life Center / OS
 1.20.09 MO

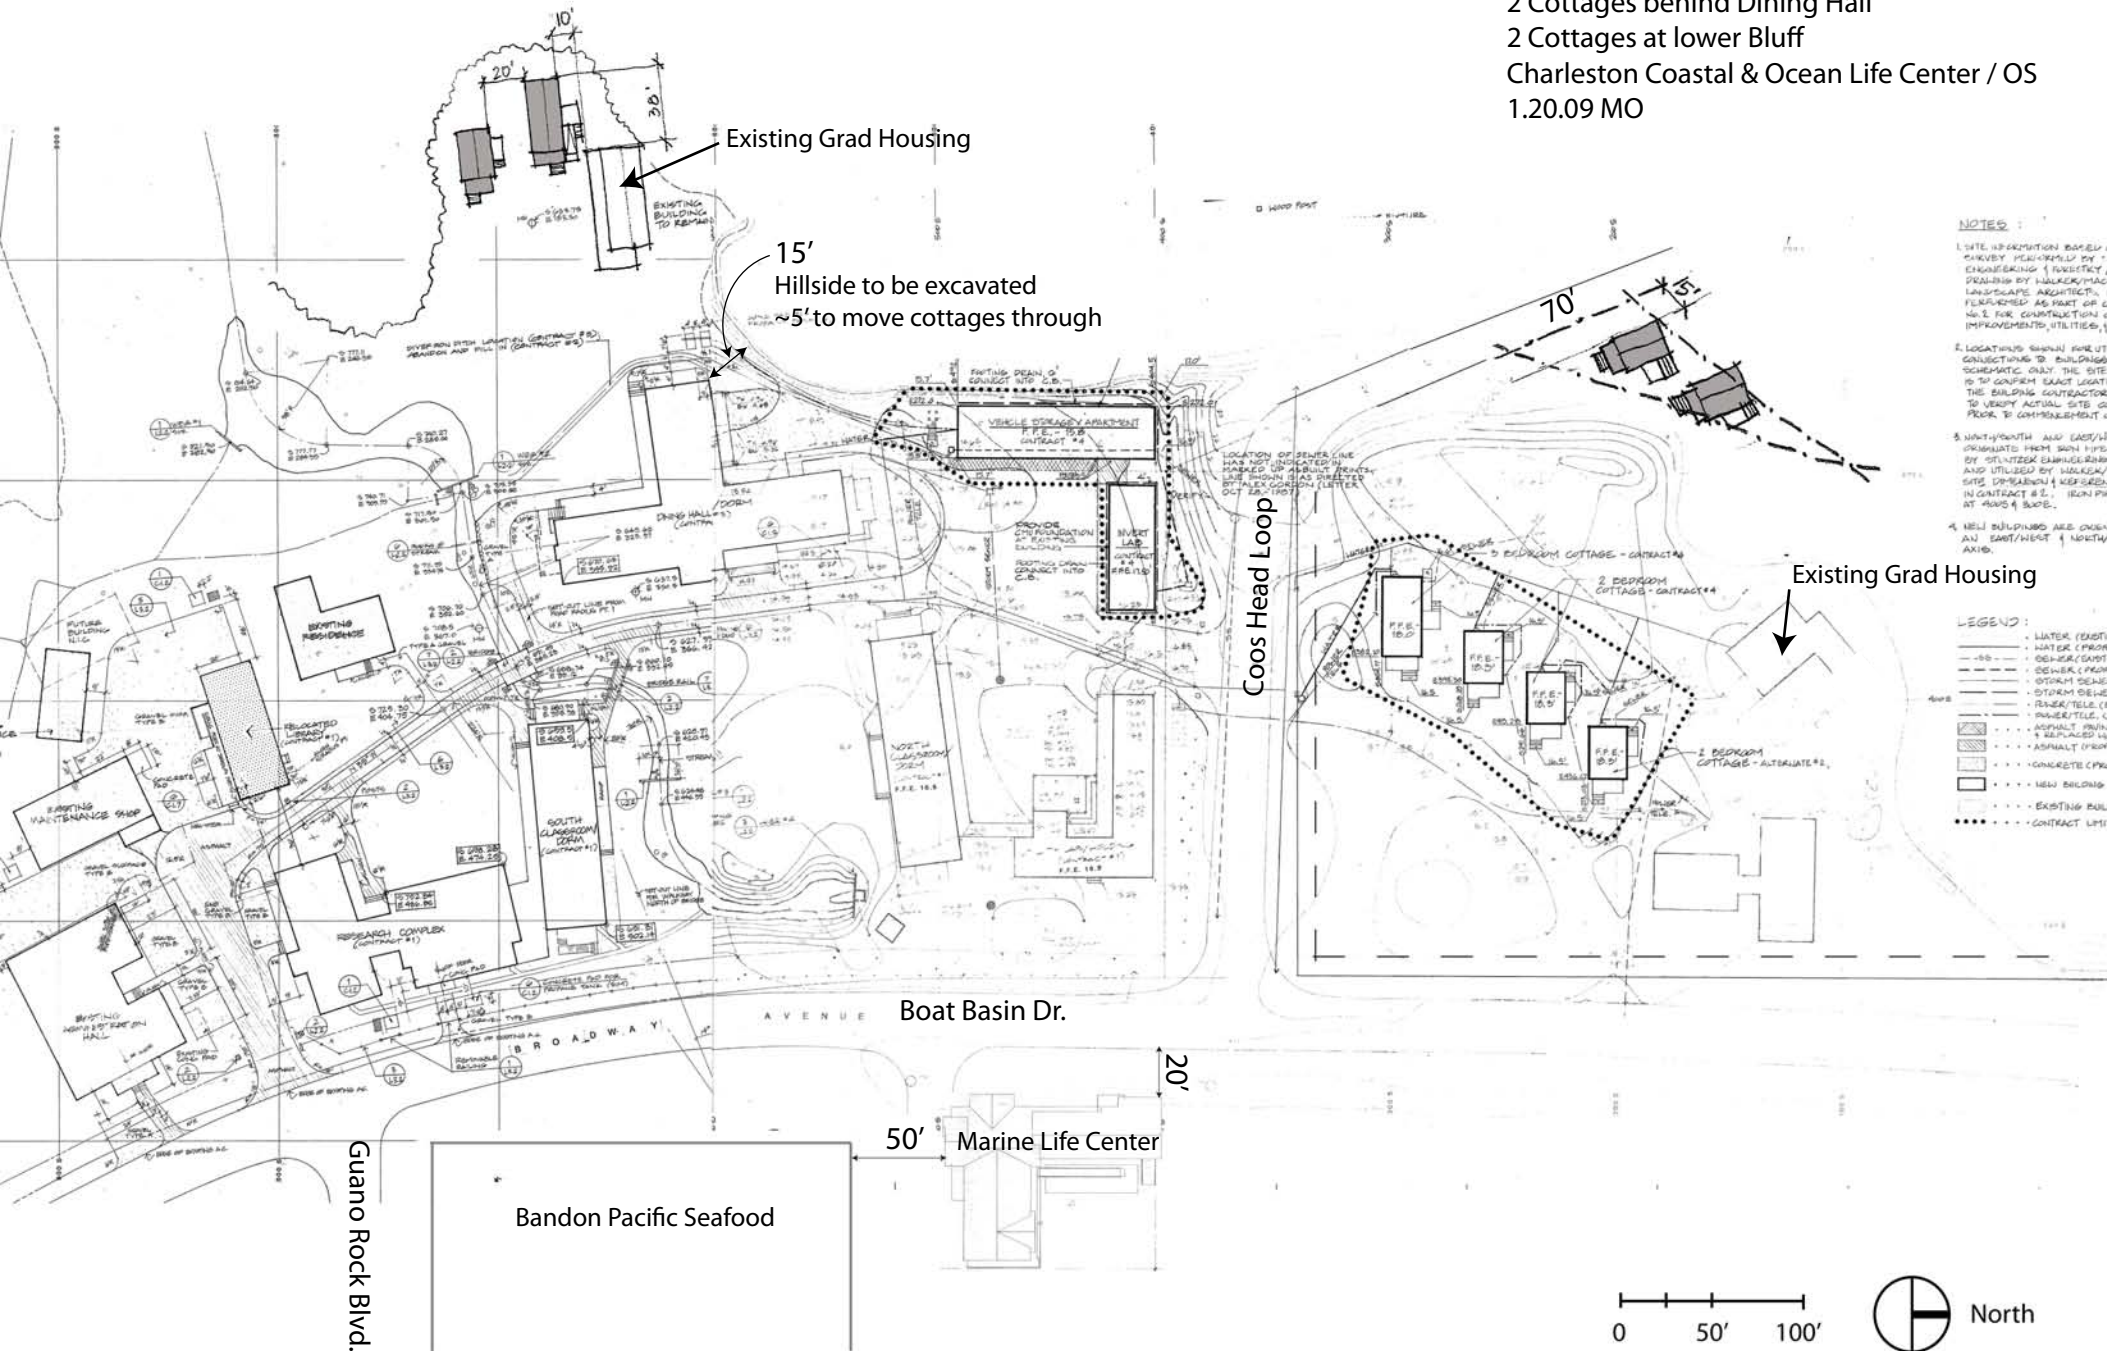

- NOTES:**
1. SITE INFORMATION BASED ON SURVEY PERFORMED BY ENGINEERING & FORESTRY CONSULTING ARCHITECTS, INC. PERFORMED AS PART OF CONTRACT NO. 2 FOR CONSTRUCTION OF IMPROVEMENTS, UTILITIES, & ...
 2. LOCATIONS SHOWN FOR UTILITY CONNECTIONS TO BUILDINGS SCHEMATICALLY ONLY. THE SITE IS TO CONFIRM EXACT LOCATIONS. THE BUILDING CONTRACTOR TO VERIFY ACTUAL SITS OF UTILITY PRIOR TO COMMENCEMENT OF ...
 3. NORTH-SOUTH AND EAST-WEST ORIGINATES FROM BENCH MARKS BY SUTNER ENGINEERING AND UTILITIES BY WALKER/MACTAVIS. DIMENSIONS & BEARING IN CONTRACT # 2, ITEM # 10 AT PARAGRAPH 4.0.
 4. NEW BUILDINGS ARE ORIENTED AS EAST/WEST & NORTH/SOUTH.
- LEGEND:**
- WATER (EXISTING)
 - WATER (PROPOSED)
 - SEWER (EXISTING)
 - SEWER (PROPOSED)
 - STORM SEWER
 - STORM SEWER (PROPOSED)
 - FIBER/OPTIC (EXISTING)
 - FIBER/OPTIC (PROPOSED)
 - ASPHALT PAVING
 - ASPHALT PAVING (PROPOSED)
 - CONCRETE (EXISTING)
 - CONCRETE (PROPOSED)
 - NEW BUILDING
 - EXISTING BUILDING
 - CONTRACT LIMIT

